

Accessories not shown (refer to specifications):
Provisions for ormni antenna attachment.
Provisions for lightning rod attachment.
Climbing/fall arrest system.
Hooks or rings for cable hoists.
Workstations at 5' and 6' from top of pole.
Jacking lugs at pole splices.

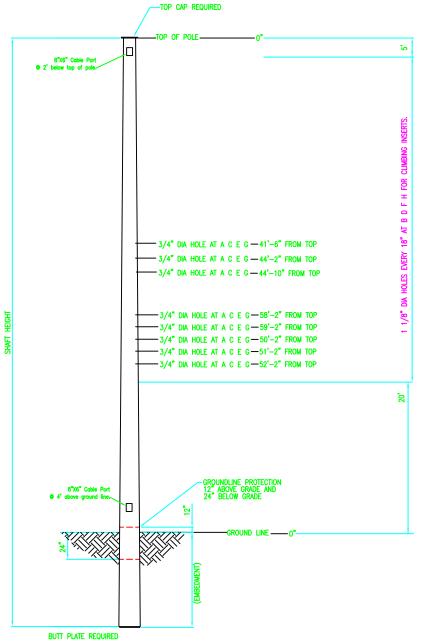



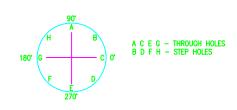

Applicable for round poles.

INITIALS DATE	E COMMENTS	DESIGNED BY	FRANKFORT PLANT BOARD ELECTRIC DEPARMENT P.O. BOX 308	WORK ORDER #: DRAWING NO:
			FRANKFORT, KY 40602 Frankfort Plant Board	BIXAWING NO.
				MAP NO.
PERT FLEC		DATE	100' Steel Poles	COALE
METHOD		-		NTS
DEPT. ELEC METHOD			100 Steel Foles	SCALE NTS